


APACHE SHORES
 AMENITY PARK


REVISIONS

| |
|----|
| 1. |
| 2. |
| 3. |
| 4. |

LANDSCAPE

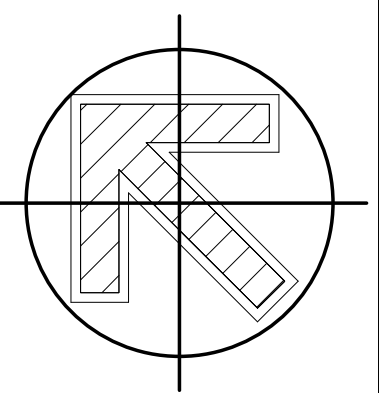

| | |
|-------|----------|
| DATE | 9/28/09 |
| SCALE | 1" = 40' |
| FILE | |

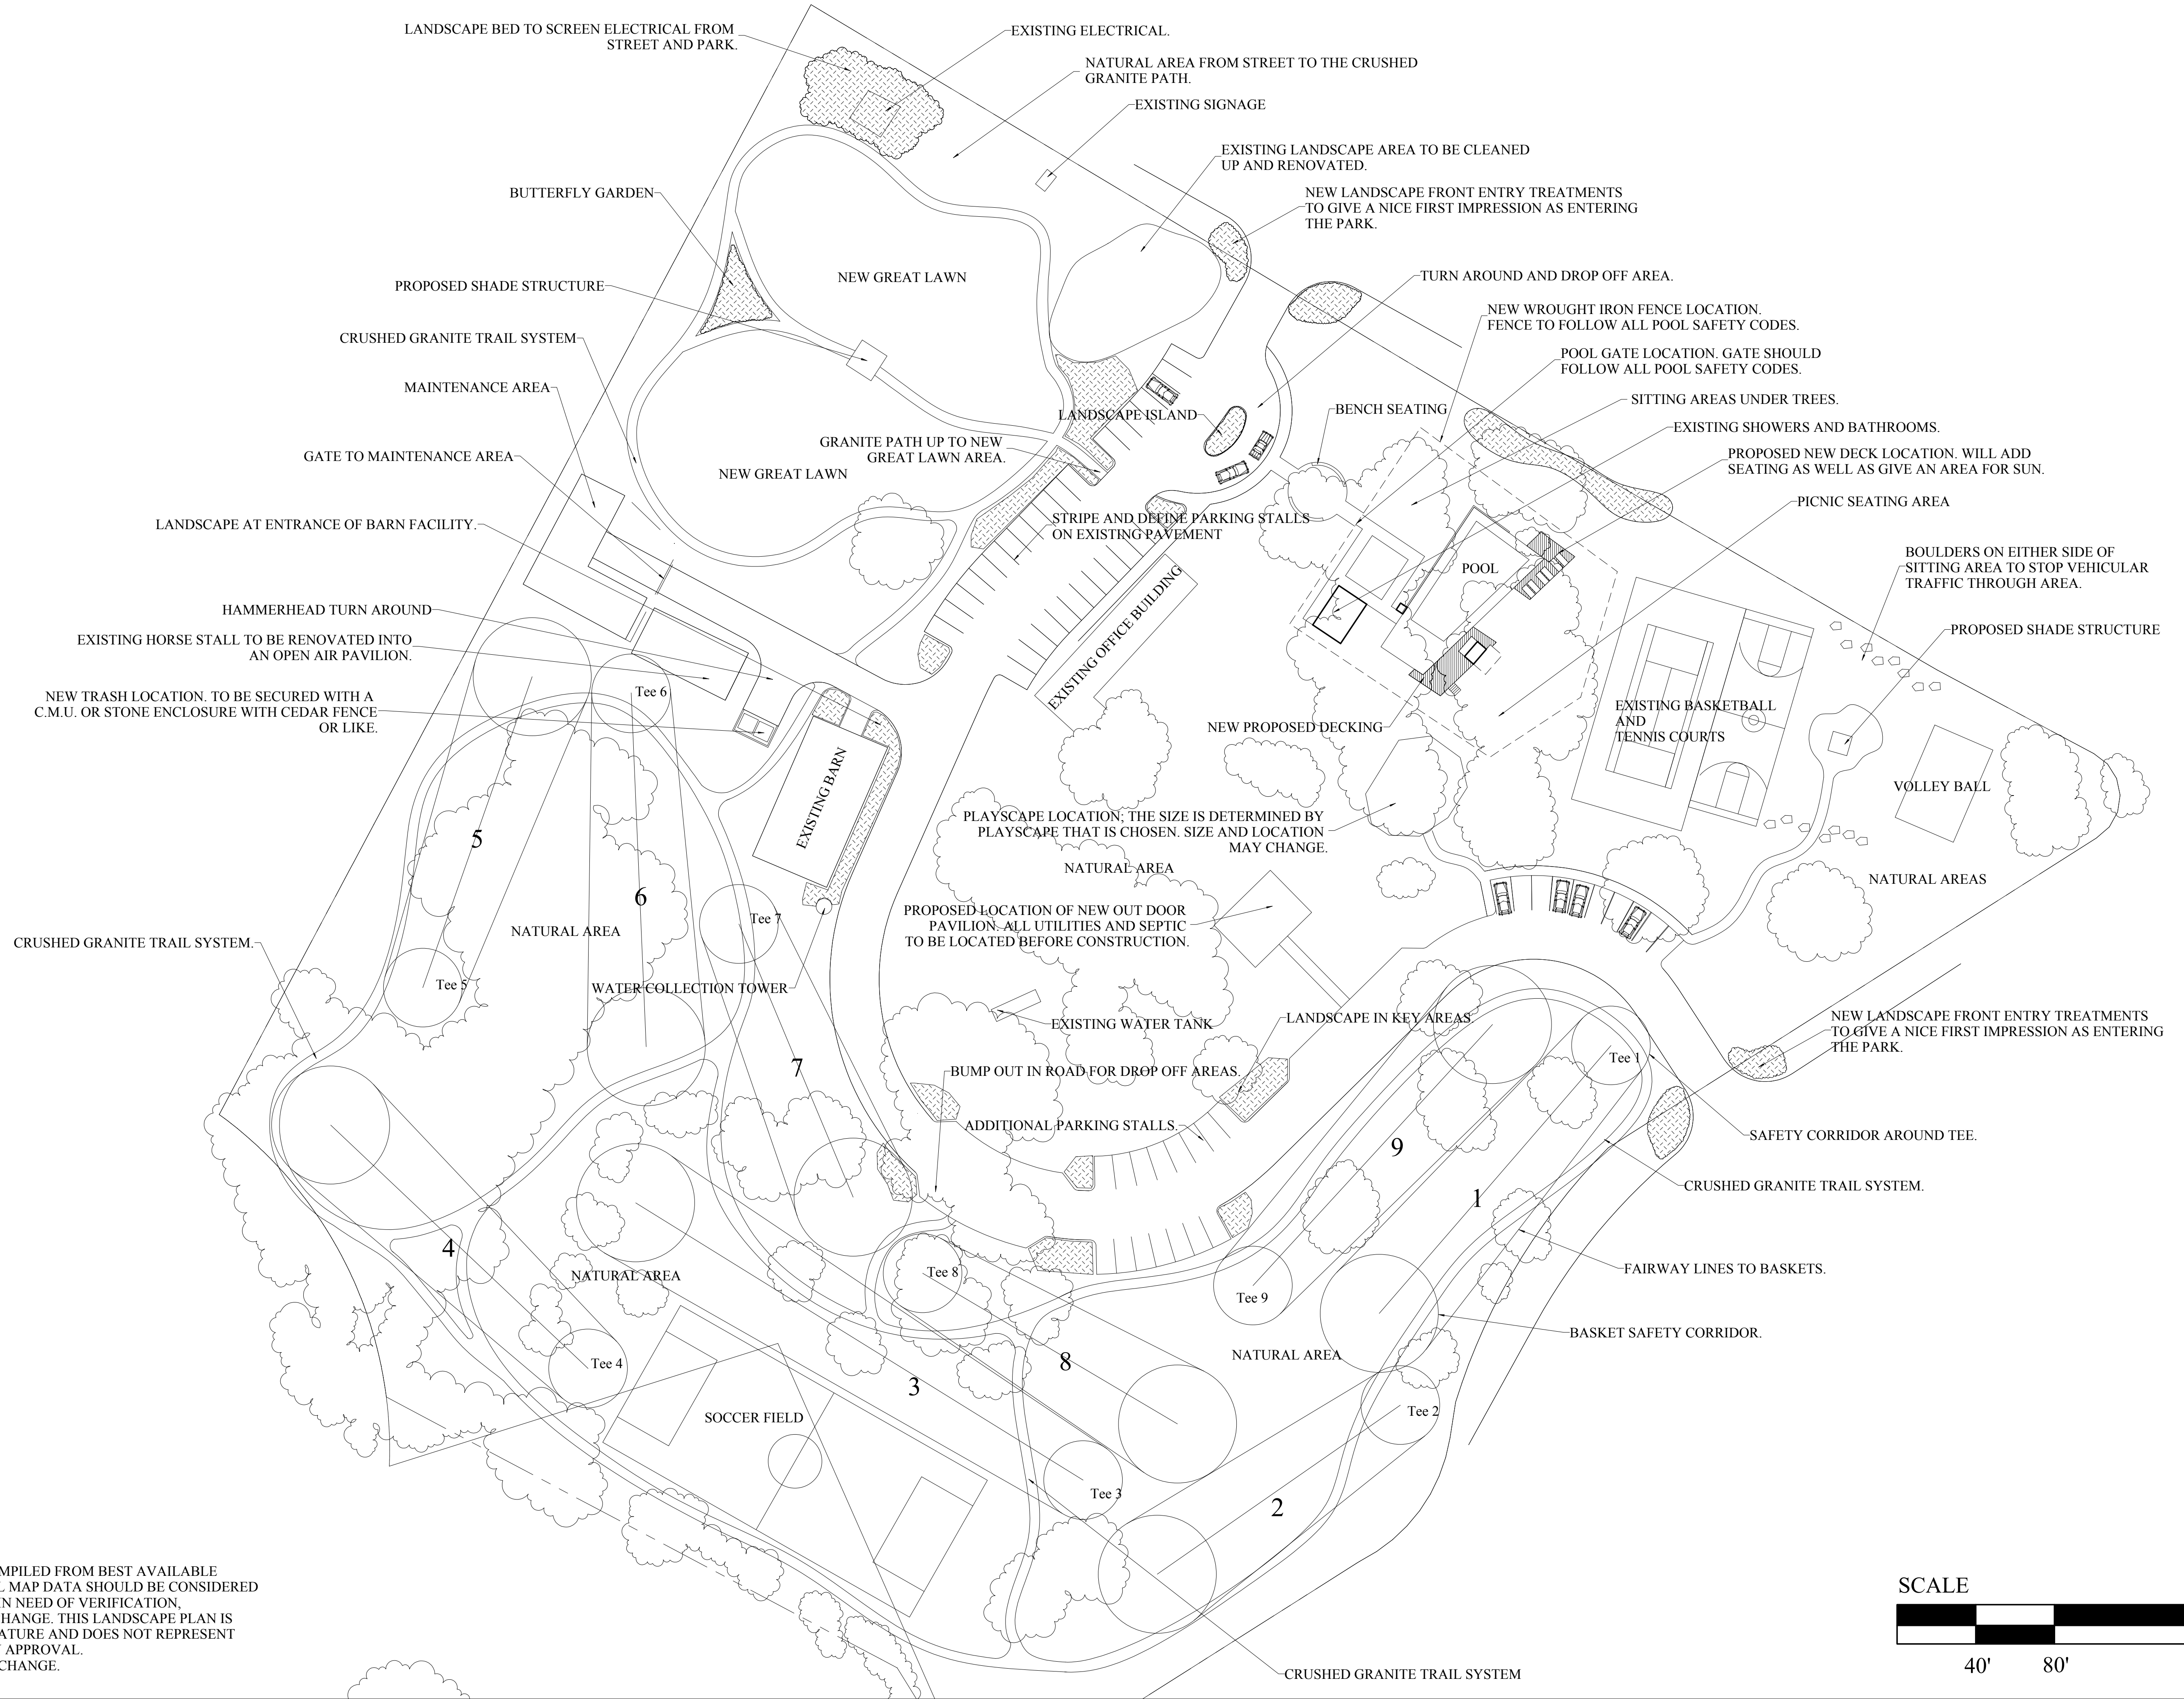

BASE MAPPING COMPILED FROM BEST AVAILABLE INFORMATION. ALL MAP DATA SHOULD BE CONSIDERED AS PRELIMINARY, IN NEED OF VERIFICATION, AND SUBJECT TO CHANGE. THIS LANDSCAPE PLAN IS CONCEPTUAL IN NATURE AND DOES NOT REPRESENT ANY REGULATORY APPROVAL. PLAN SUBJECT TO CHANGE.

SCALE



40' 80' 160'